



Basement

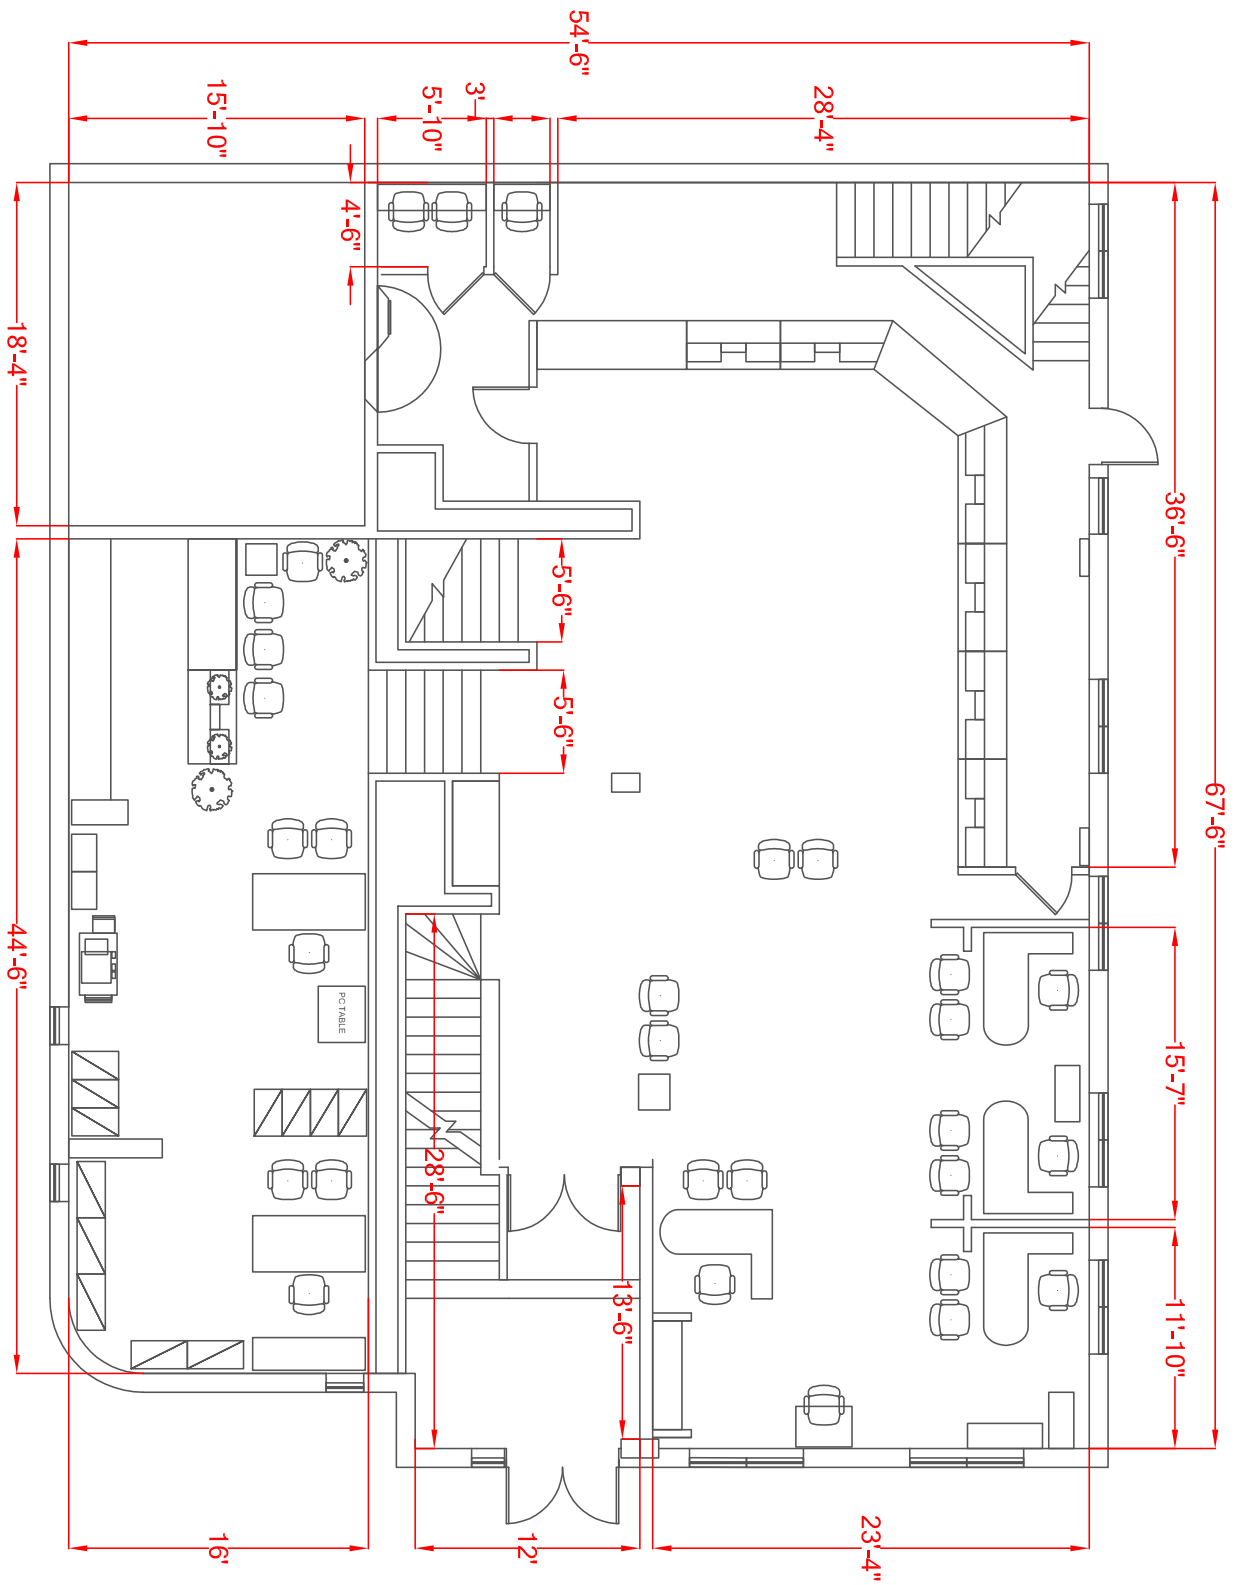

Main Level

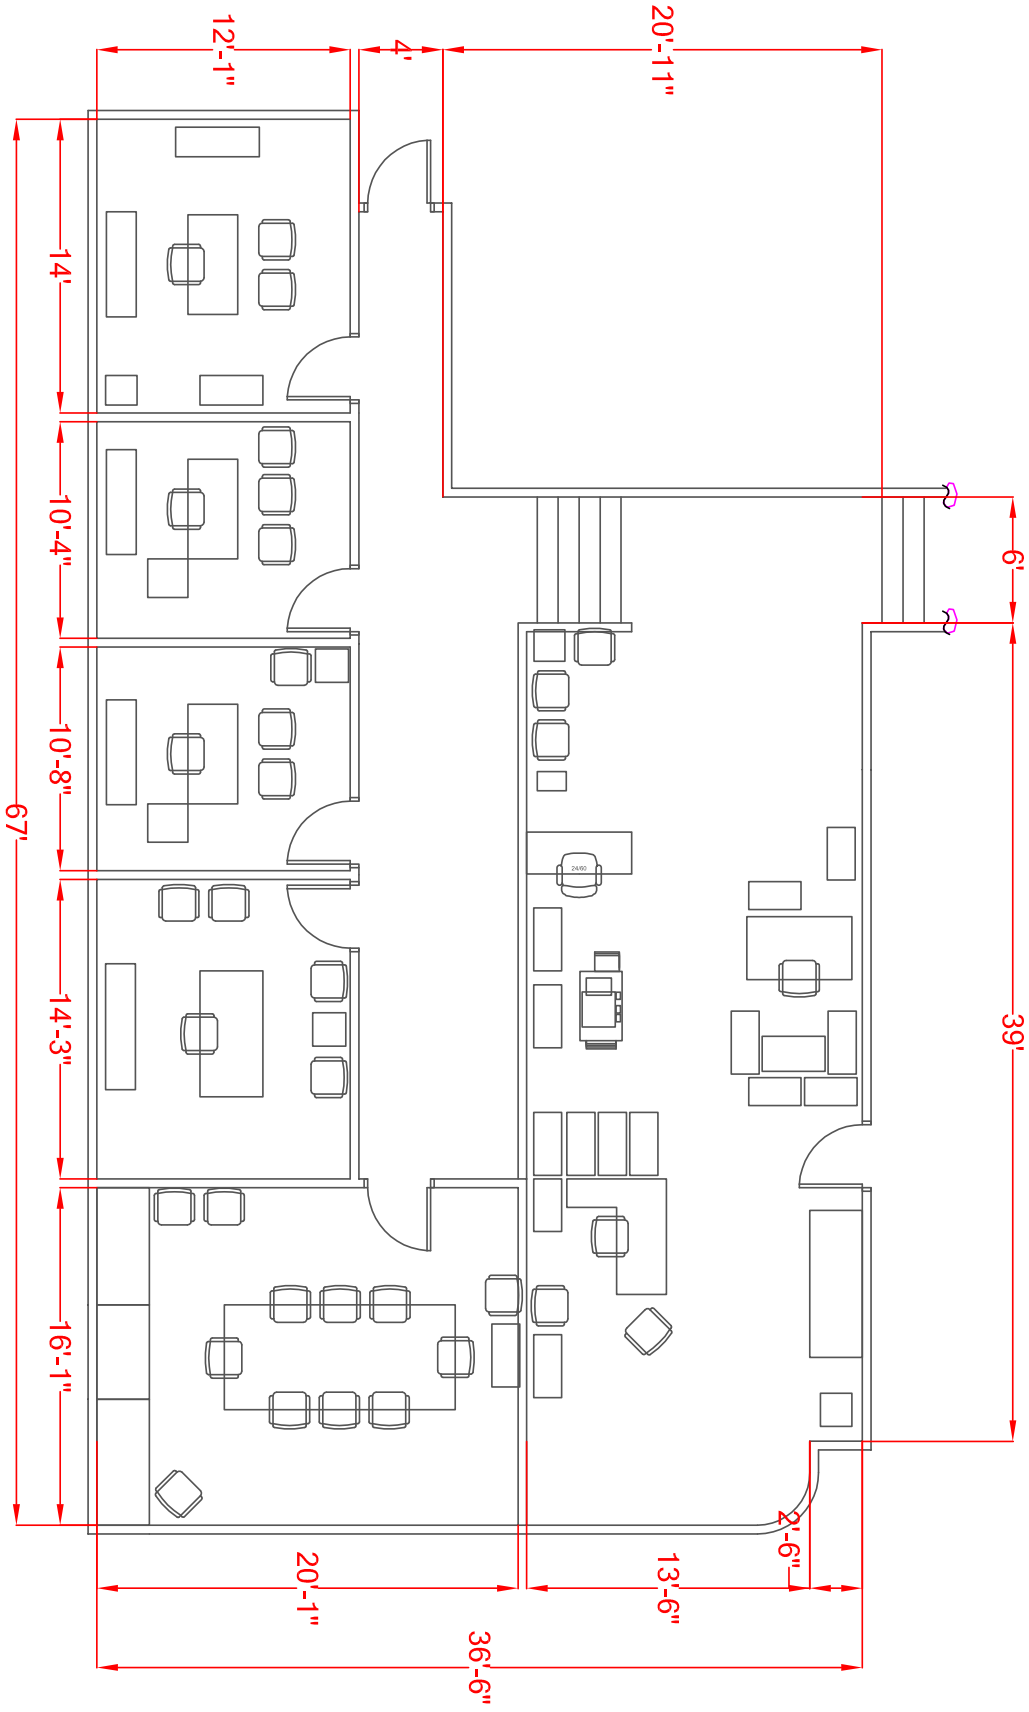

Extension on Main Level